



PROPERTY HIGHLIGHTS:

- Located just west of Downtown Dallas near Trinity Groves and across from Sylvan Thirty
- Ground floor retail below 146 unit townhome development
- Dedicated retail parking
- Surrounded by 2,000+ existing Multi Family units with an additional 2,000+ units planned/under construction
- Across from the historic Belmont Hotel
- Area retailers include AT&T, Chase, 7-Eleven and Tacodeli
- Phases 1 & 2 delivering June 2023, Phase 3 delivering August 2023

AVAILABILITY:

- 700 SF - 1,400 SF Available
- White Box Delivery

DEMOGRAPHICS:

	1 Mile	2 Miles	3 Miles
2021 Population	17,006	69,428	146,353
2026 Projected Pop.	19,798	76,619	160,406
Daytime Population	21,232	68,965	232,615
Avg. HH Income	\$107,730	\$80,132	\$91,327


TRAFFIC COUNTS:

Interstate 30: 180,468 VPD | Sylvan Ave: 16,927 VPD
Fort Worth Ave: 15,333 VPD (TXDOT, 2019)

Evan English
214-257-0219
evan@dbarealestate.com

Sam Phillips
214-206-1585
sam@dbarealestate.com


4645 N Central Expy.
Suite 200
Dallas, Texas 75205

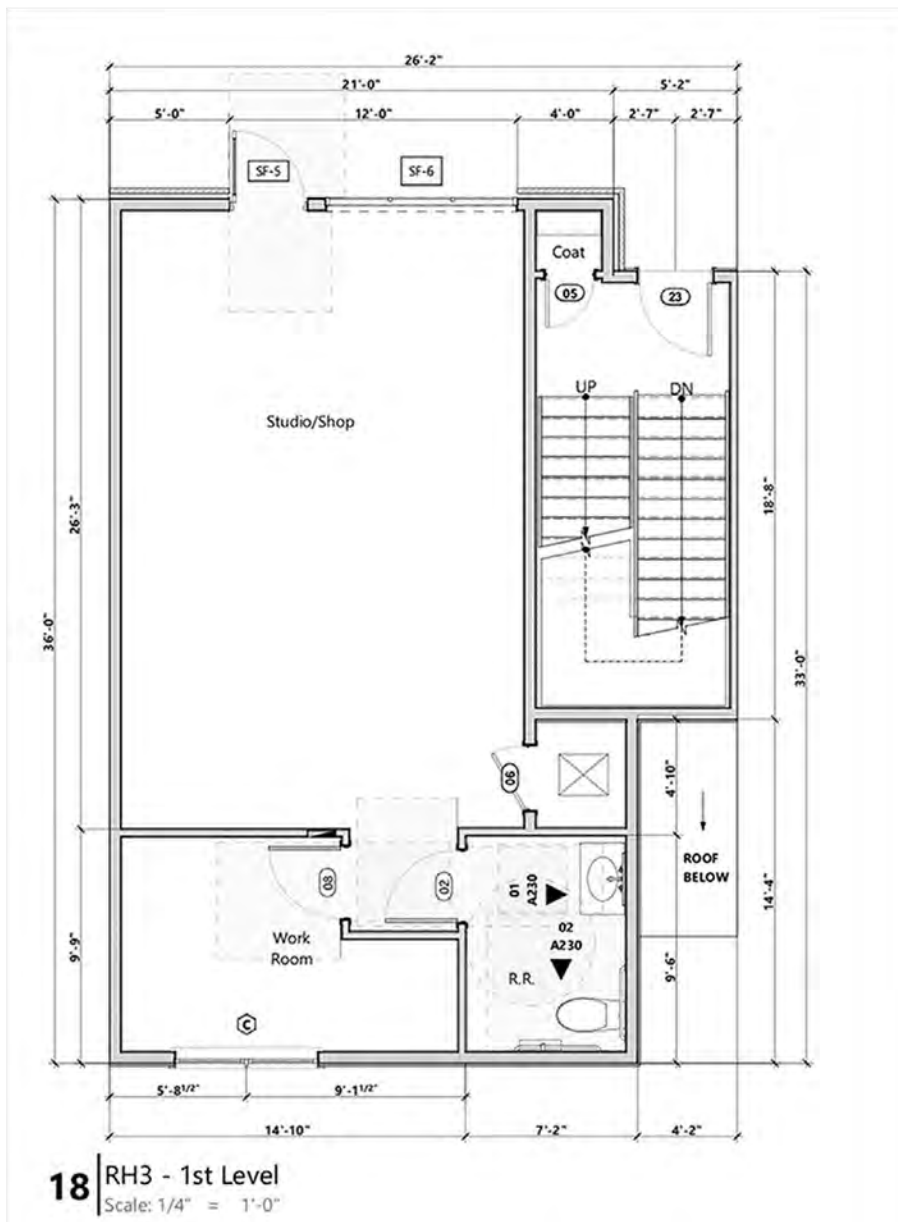

Evan English
214-257-0219
evan@dbarealestate.com

Sam Phillips
214-206-1585
sam@dbarealestate.com

4645 N Central Expy.
Suite 200
Dallas, Texas 75205

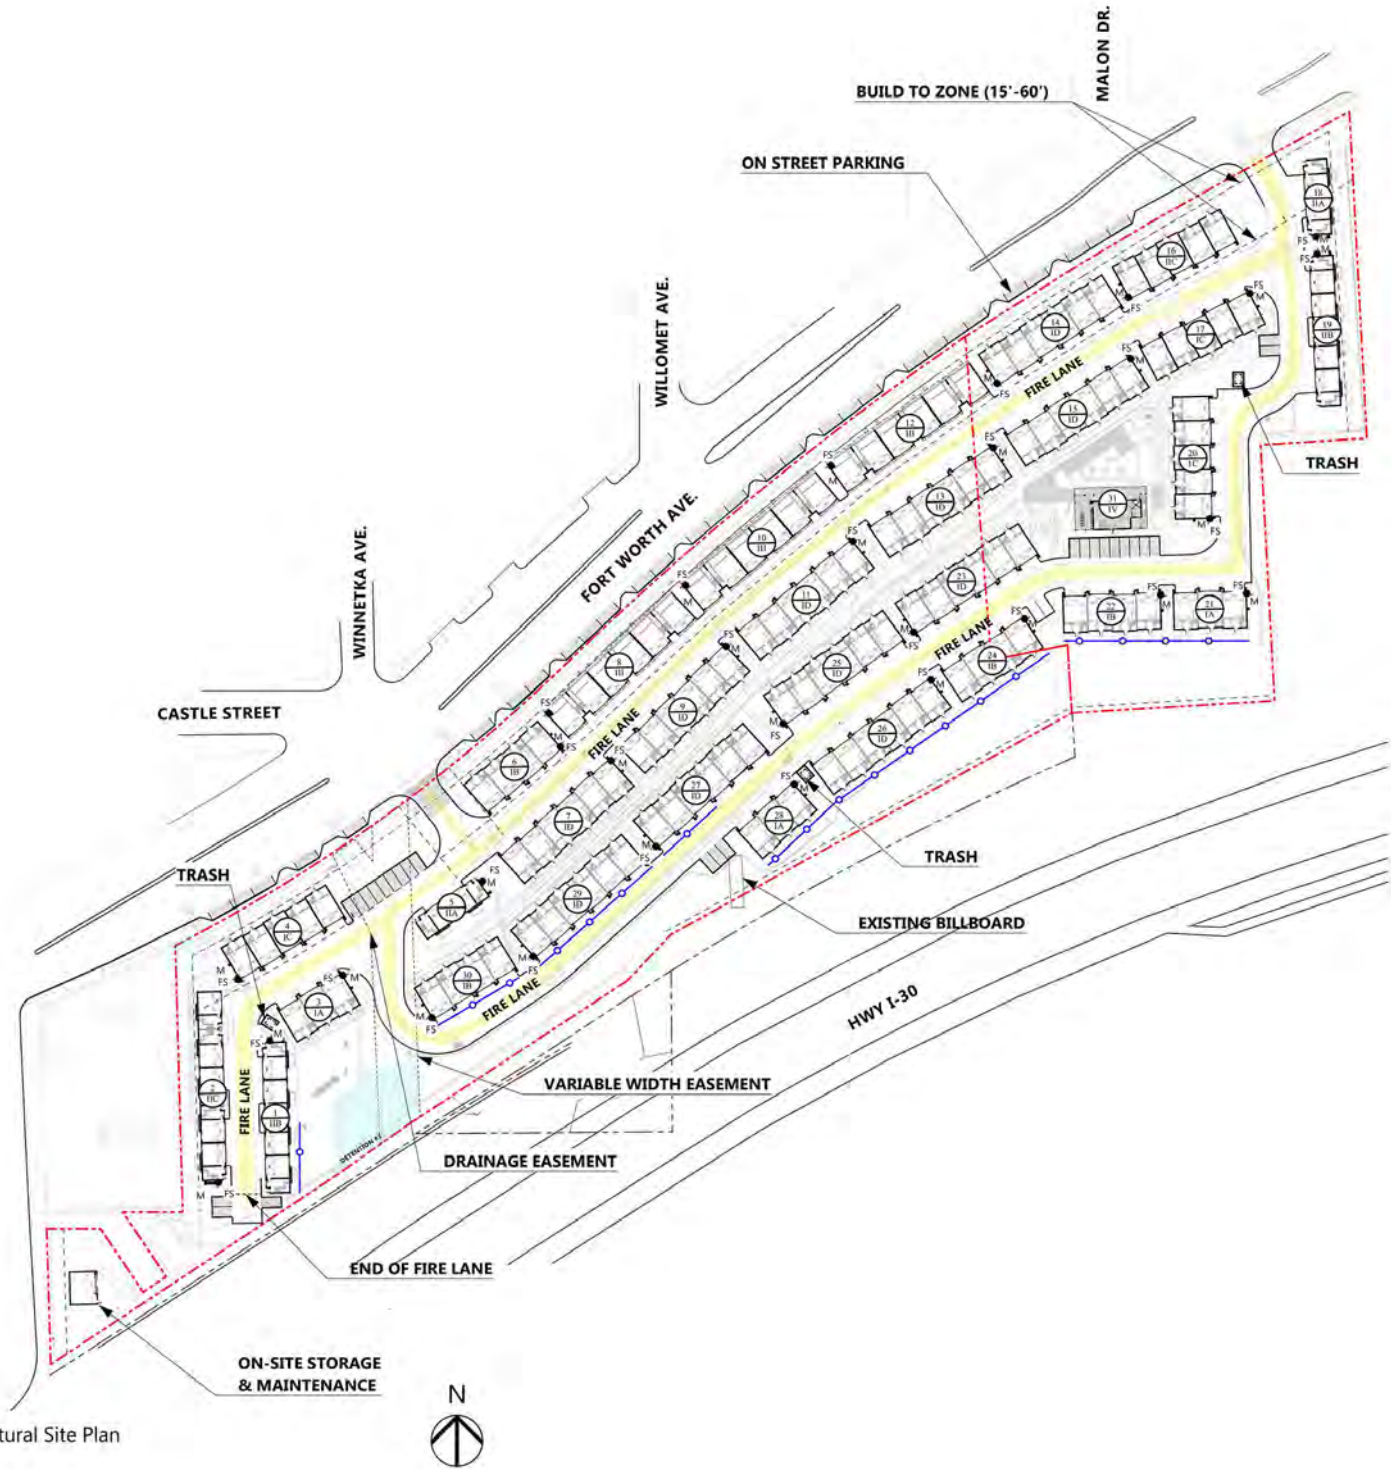


16 | Architectural Site Plan
Scale: 1:800

Evan English
214-257-0219
evan@dbarealestate.com

Sam Phillips
214-206-1585
sam@dbarealestate.com

4645 N Central Expy.
Suite 200
Dallas, Texas 75205

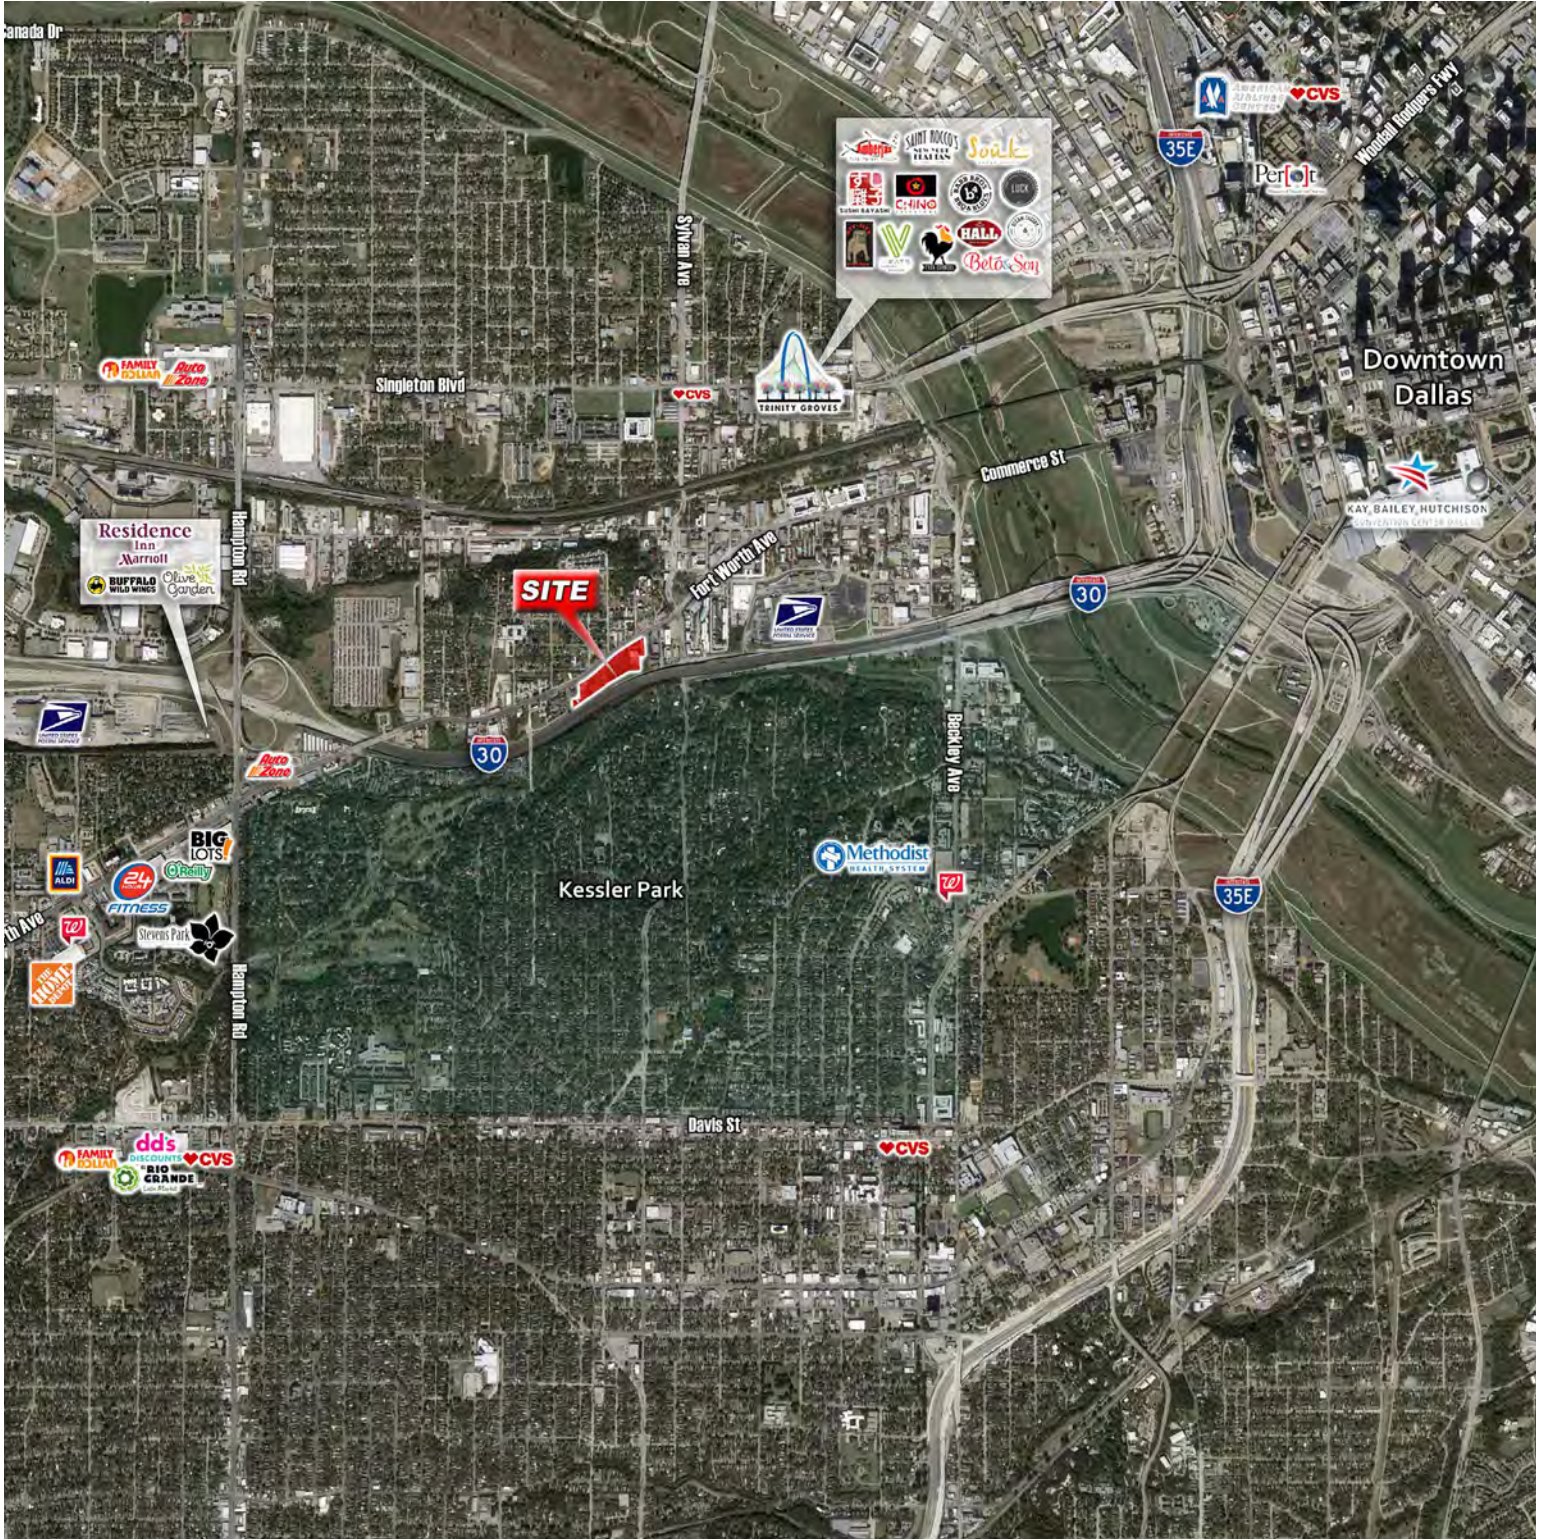

Evan English
214-257-0219
evan@dbarealestate.com

Sam Phillips
214-206-1585
sam@dbarealestate.com

4645 N Central Expy.
Suite 200
Dallas, Texas 75205



Information About Brokerage Services

Texas law requires all real estate license holders to give the following information about brokerage services to prospective buyers, tenants, sellers and landlords.

TYPES OF REAL ESTATE LICENSE HOLDERS:

- **A BROKER** is responsible for all brokerage activities, including acts performed by sales agents sponsored by the broker.
- **A SALES AGENT** must be sponsored by a broker and works with clients on behalf of the broker.

A BROKER'S MINIMUM DUTIES REQUIRED BY LAW (A client is the person or party that the broker represents):

- Put the interests of the client above all others, including the broker's own interests;
- Inform the client of any material information about the property or transaction received by the broker;
- Answer the client's questions and present any offer to or counter-offer from the client; and
- Treat all parties to a real estate transaction honestly and fairly.

A LICENSE HOLDER CAN REPRESENT A PARTY IN A REAL ESTATE TRANSACTION:

AS AGENT FOR OWNER (SELLER/LANDLORD): The broker becomes the property owner's agent through an agreement with the owner, usually in a written listing to sell or property management agreement. An owner's agent must perform the broker's minimum duties above and must inform the owner of any material information about the property or transaction known by the agent, including information disclosed to the agent or subagent by the buyer or buyer's agent.

AS AGENT FOR BUYER/TENANT: The broker becomes the buyer/tenant's agent by agreeing to represent the buyer, usually through a written representation agreement. A buyer's agent must perform the broker's minimum duties above and must inform the buyer of any material information about the property or transaction known by the agent, including information disclosed to the agent by the seller or seller's agent.

AS AGENT FOR BOTH - INTERMEDIARY: To act as an intermediary between the parties the broker must first obtain the written agreement of *each party* to the transaction. The written agreement must state who will pay the broker and, in conspicuous bold or underlined print, set forth the broker's obligations as an intermediary. A broker who acts as an intermediary:

- Must treat all parties to the transaction impartially and fairly;
- May, with the parties' written consent, appoint a different license holder associated with the broker to each party (owner and buyer) to communicate with, provide opinions and advice to, and carry out the instructions of each party to the transaction.
- Must not, unless specifically authorized in writing to do so by the party, disclose:
 - that the owner will accept a price less than the written asking price;
 - that the buyer/tenant will pay a price greater than the price submitted in a written offer; and
 - any confidential information or any other information that a party specifically instructs the broker in writing not to disclose, unless required to do so by law.

AS SUBAGENT: A license holder acts as a subagent when aiding a buyer in a transaction without an agreement to represent the buyer. A subagent can assist the buyer but does not represent the buyer and must place the interests of the owner first.

TO AVOID DISPUTES, ALL AGREEMENTS BETWEEN YOU AND A BROKER SHOULD BE IN WRITING AND CLEARLY ESTABLISH:

- The broker's duties and responsibilities to you, and your obligations under the representation agreement.
- Who will pay the broker for services provided to you, when payment will be made and how the payment will be calculated.

LICENSE HOLDER CONTACT INFORMATION: This notice is being provided for information purposes. It does not create an obligation for you to use the broker's services. Please acknowledge receipt of this notice below and retain a copy for your records.

DBA Commercial Real Estate LLC	9004954	info@dbarealestate.com	214-257-0200
Licensed Broker/Broker Firm Name or Primary Assumed Business Name	License No.	Email	Phone
Perren Gasc	560836	perren@dbarealestate.com	214-257-0207
Designated Broker of Firm	License No.	Email	Phone
Evan English	691630	evan@dbarealestate.com	214-257-0219
Licensed Supervisor of Sales Agent/Associate	License No.	Email	Phone
Sam Phillips	788310	sam@dbarealestate.com	214-206-1585
Sales Agent/Associate's Name	License No.	Email	Phone

Buyer/Tenant/Seller/Landlord Initials

Date